


+ b a r k e r / n e s t o r +
A R C H I T E C T U R E + D E S I G N

Deliverable Study: Lyra

Modern Greek cuisine by way of Chicago, blown in from Mykonos.

PG.1 OVERVIEW
PG.2 PRELIMINARY DESIGN
PG.6 CONCEPTUAL DESIGN
PG.12 CONSTRUCTION DOCUMENTS
PG.19 FINISHED RESTAURANT

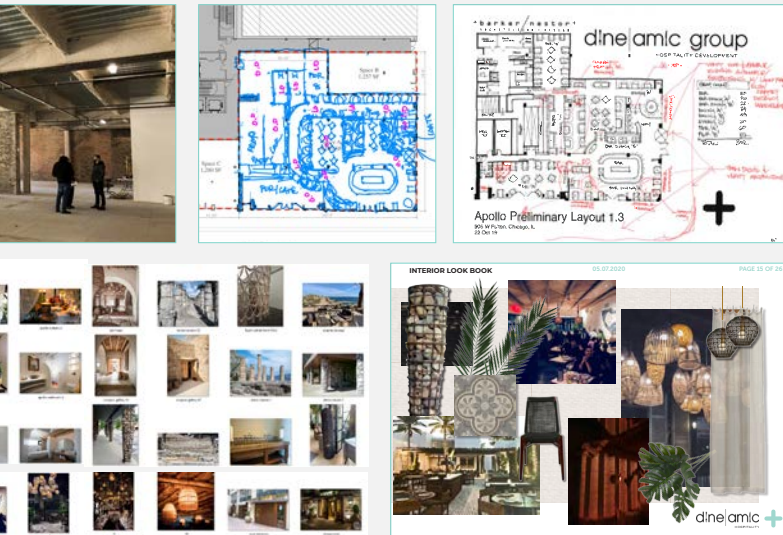

1. PRELIMINARY DESIGN

Listening to and questioning your goals will help us research, draw, and assemble a preliminary vision for conversation.

Deliverables:


- Site selection
- Preliminary layout
- Design look book
- Due Diligence (zoning, signage, public way)

2. CONCEPTUAL DESIGN

Conversations with you will direct a refinement of the design as we model the space in 3D to get accurate renders for internal dialogue and marketing purposes.

Deliverables:

- Preliminary Drawings
- Renderings
- Preliminary FF+E Specifications and budget

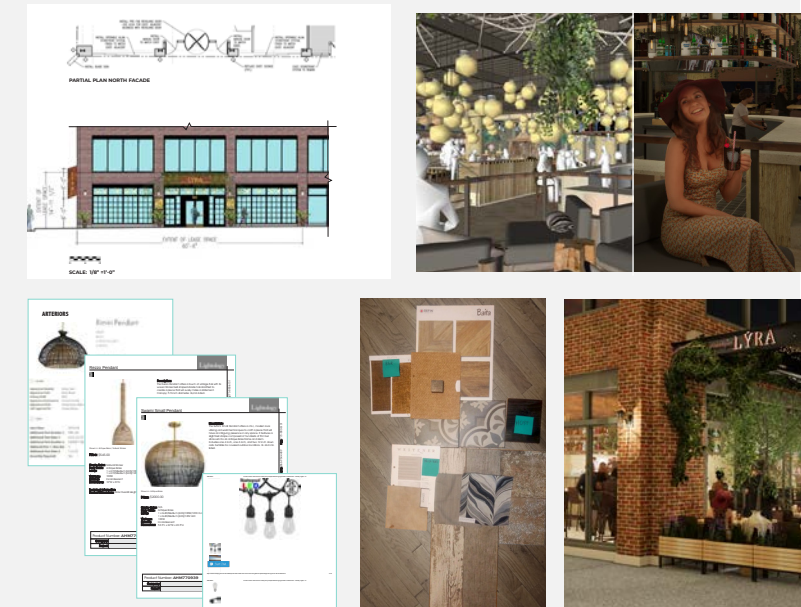

3. CONSTRUCTION DOCUMENTS

Converting the design intent into details plans, elevations, and sections.

Deliverables:

- Demolition Plan
- Construction Plan
- Reflected Ceiling Plan
- Floor Finish Plan
- Equipment Plan
- Elevations
- Details

4. CONSTRUCTION ADMINISTRATION


Following through with general contractors and third parties to ensure a successful realization of the design intent.

Deliverables:


- Request for Information (RFIs)
- Punch List Walk through
- Coordination with G.C.




UNDERSTANDING EXISTING CONDITIONS

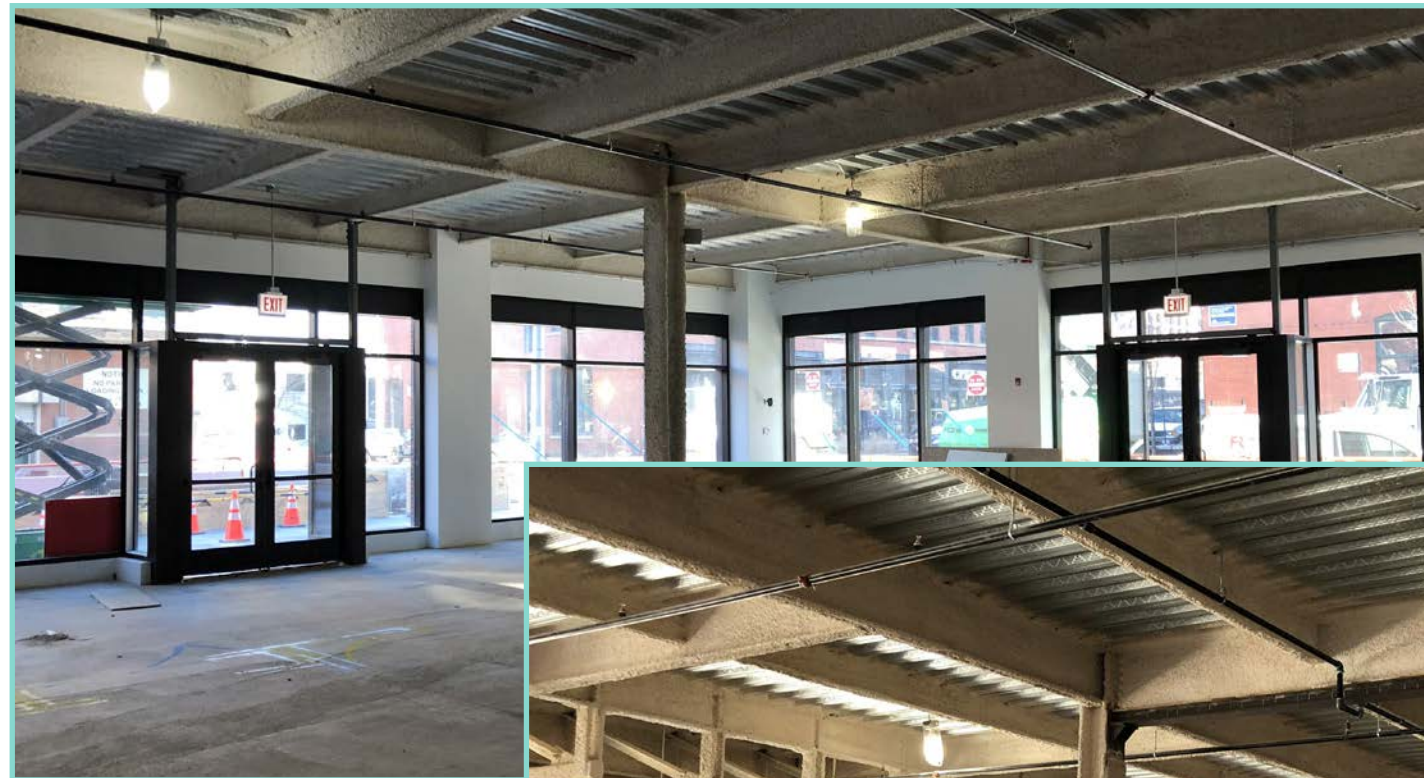

LAYOUT REFINEMENT

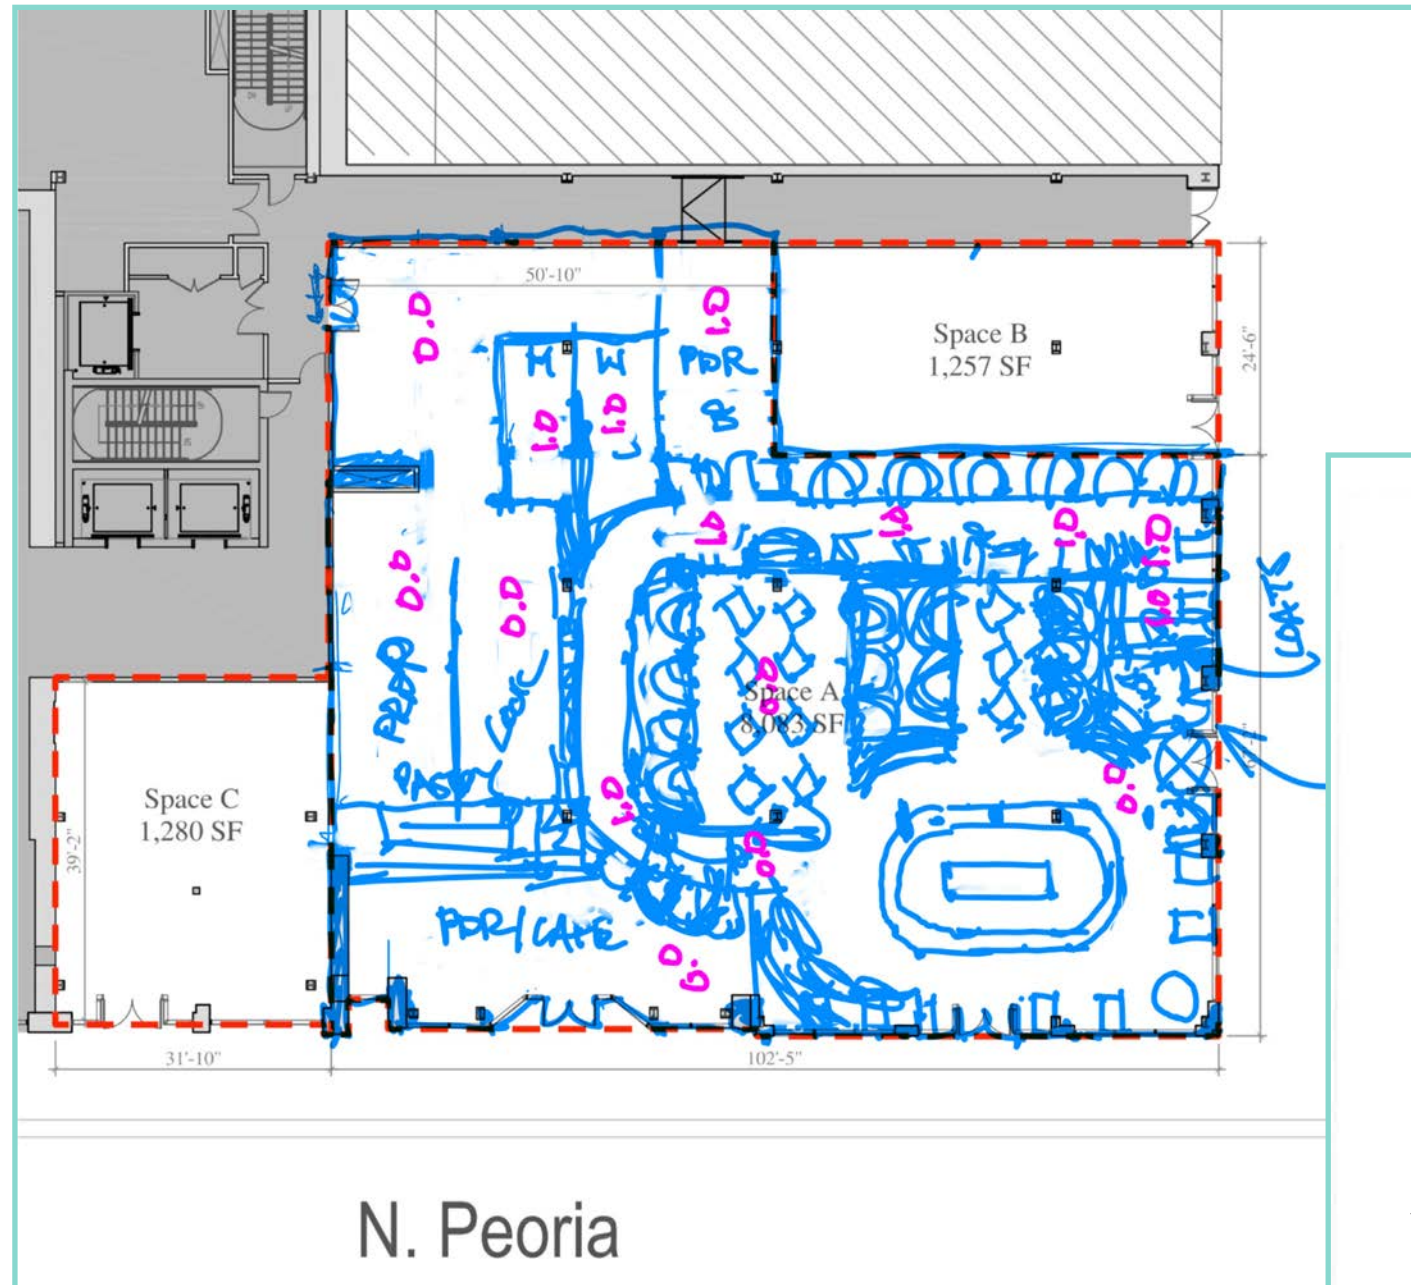

Preliminary napkin sketch

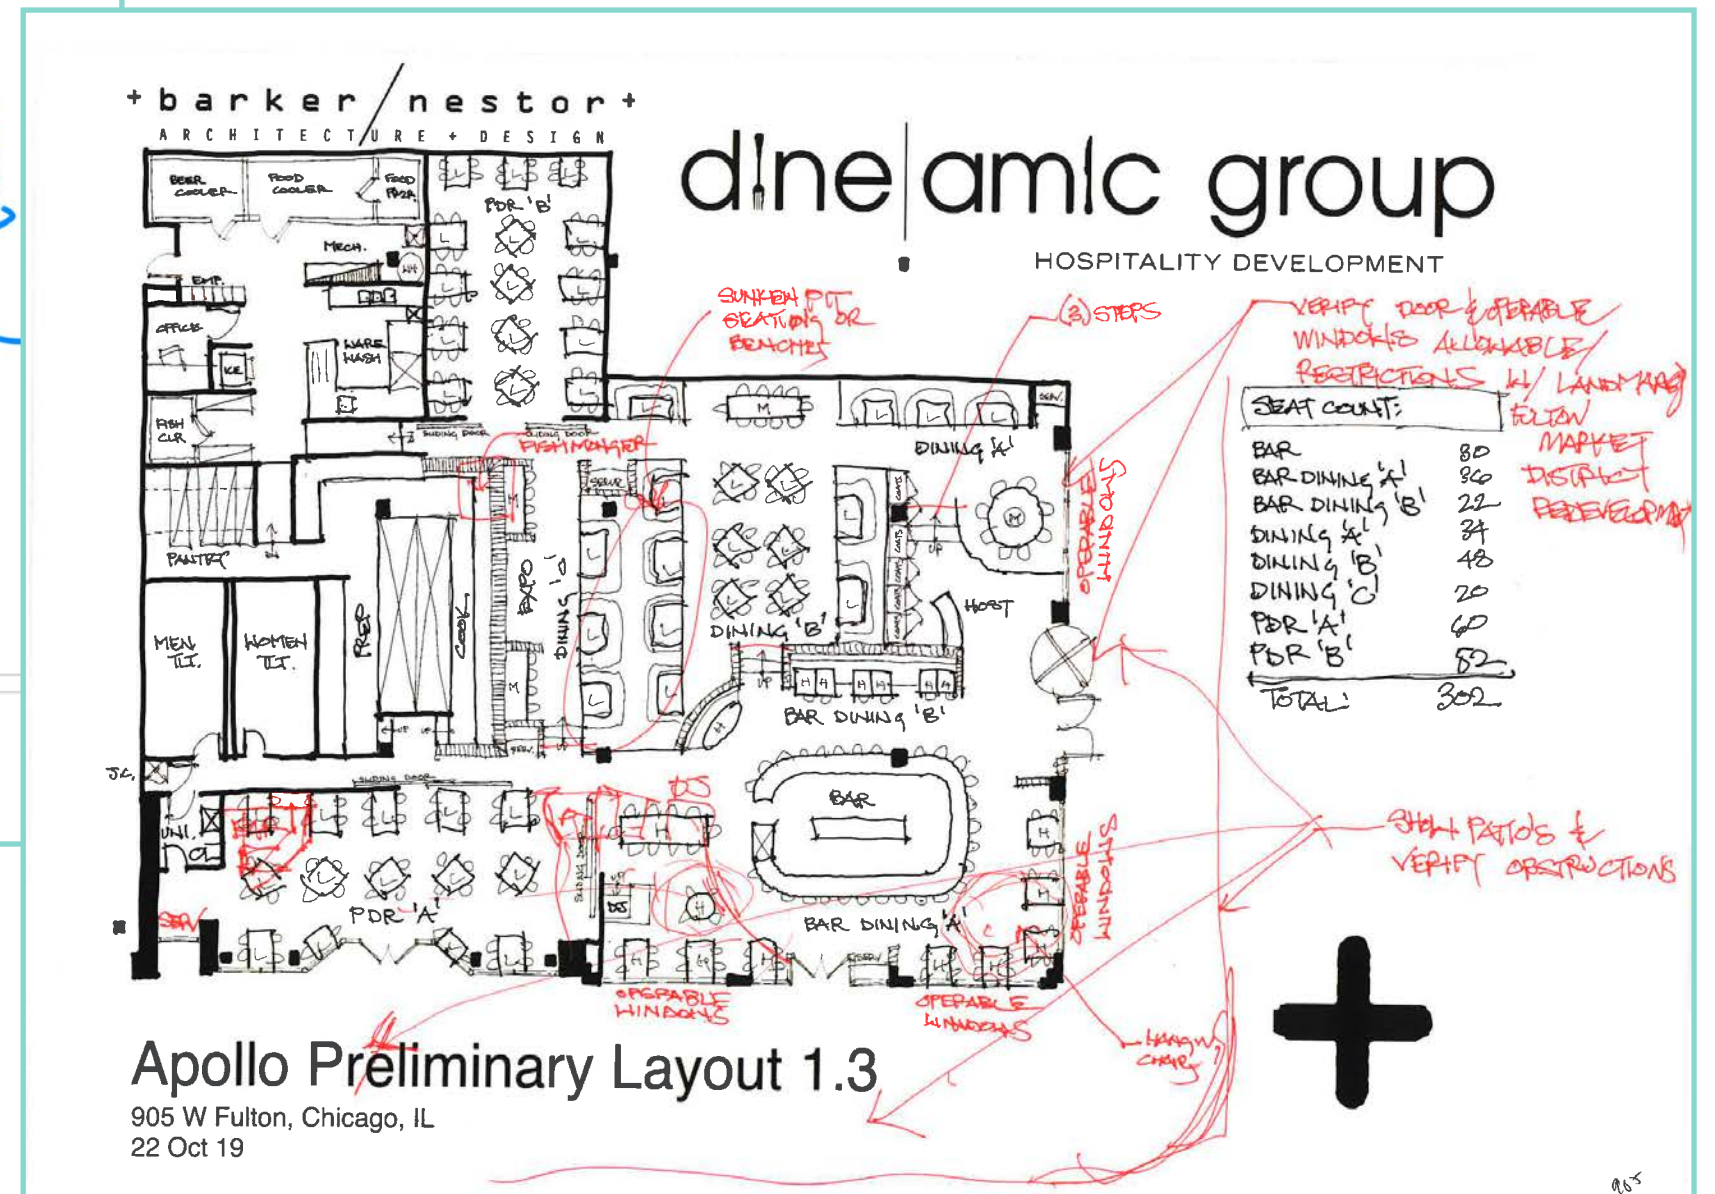

Refined Layout Concept



INSPIRATION



apollo coat closet 2



apollo curtains 1




apollo curtains 2-with knots



apollo curtains 3



pdr inspo

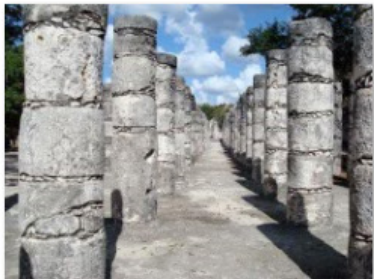

round column (1)



Ryan's photo from MCA



scorpios lounge



apollo curtains 4



apollo macrame 1



apollo macrame 2



apollo washroom 2



scorpios-gallery-52






scorpios-gallery-67



stone column 1



stone column 2

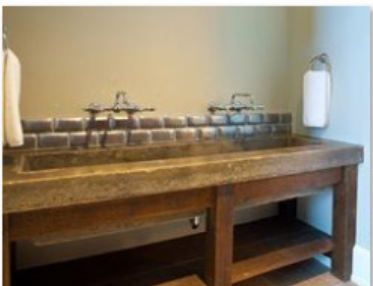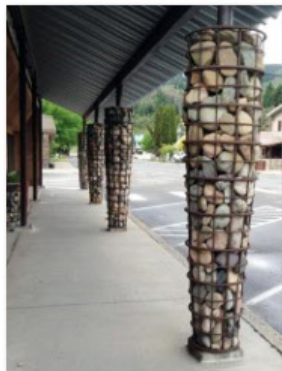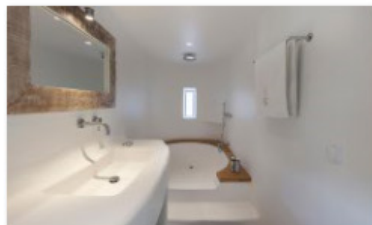

5



6




7



8



9

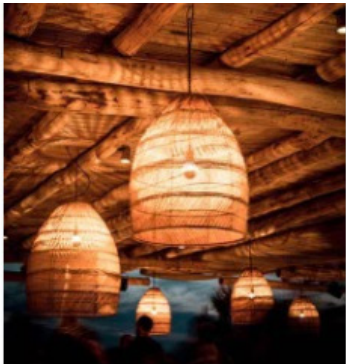

10



avra-estiatorio



image-asset



LOOK BOOKS

PROPOSED EXTERIOR FEATURES

05.07.2020

PAGE 3 OF 26

SCONCE



INSPIRATION PHOTO



RETRACTABLE AWNING



STRING LIGHTS



PLANTER



METAL - REVOLVING DOOR



INTERIOR LOOK BOOK

05.07.2020

PAGE 15 OF 26



dine|am|c

HOSPITALITY






COLORED ELEVATIONS



d|ne|amlc
HOSPITALITY

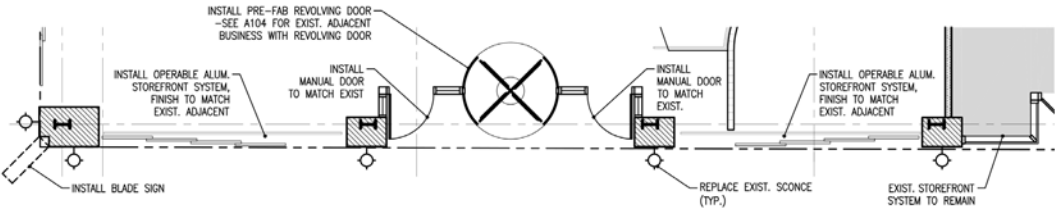

PARTIAL PLAN NORTH FACADE



SCALE: 1/8" = 1'-0"



SCALE: 3/8" = 1'-0"



RENDERING




RENDERING



RENDERING



RENDERING PROCESS

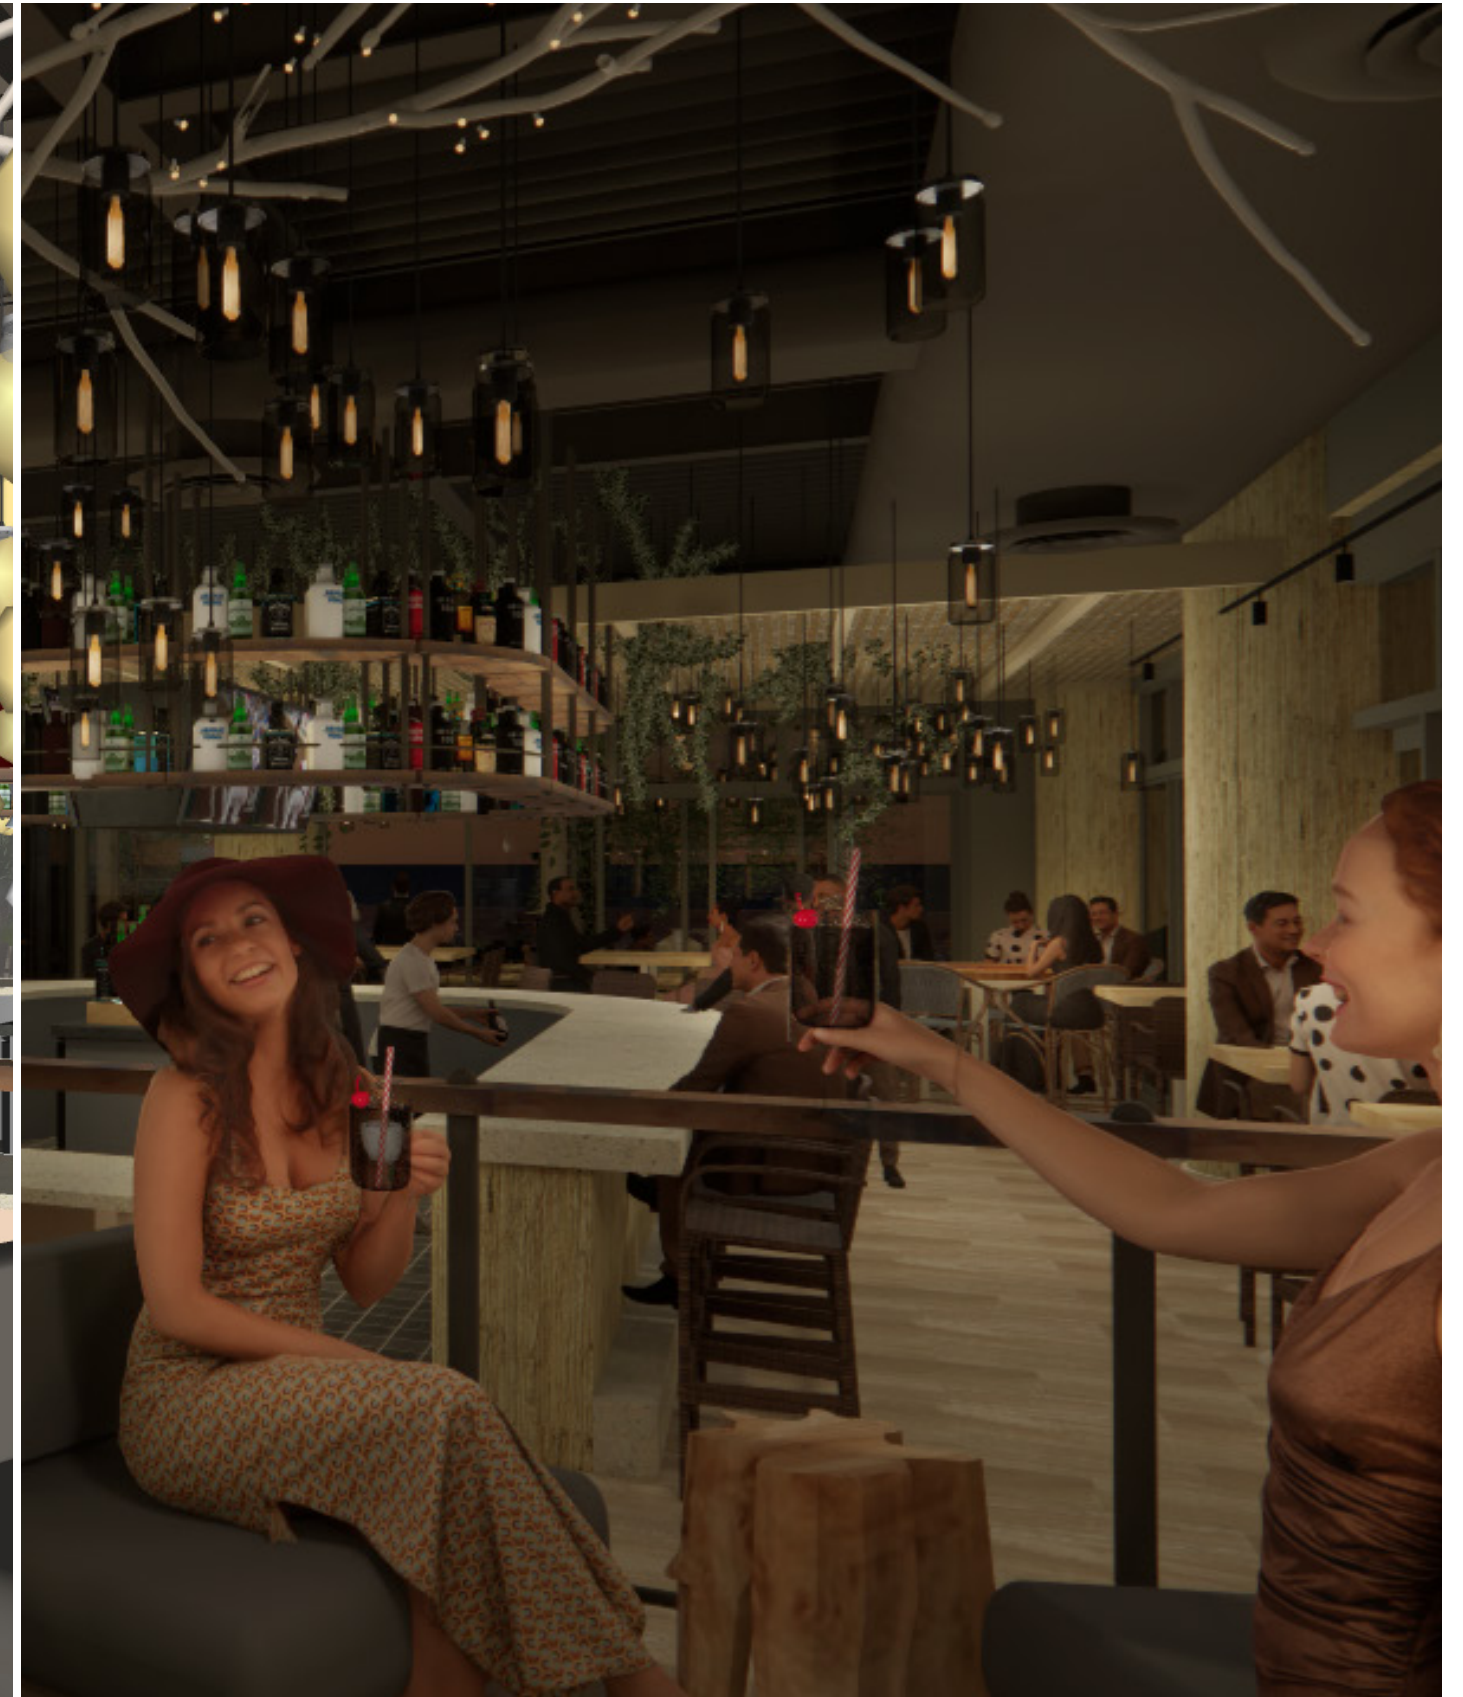

LIGHTING AND FINISH SPECIFICATIONS

GENERAL

Appearance Material:

Rattan, Steel

Appearance Color:

Black, Brown

Primary Finish:

Black

Appearance Environment:

Contract/Suitable

Appearance Finish:

Antique Brass, Black, h

CERT Approved for:

Canada, Mexico

INFO

Intro Date:

10/13/18

Additional Part Number 1:

PIPE-101

Additional Part Dims 1:

(1) 6", (1) 12"

Additional Part Number 2:

CANOPY-106

Additional Part 1- Max Qty:

3

Additional Part Dims 2:

1 x 5.75

Assembly Required:

Yes

Arteriors

Rimini Pendant

45065
BLACK
H: 35.5IN DIA: 38IN
IN STOCK

Lightology

Rezzo Pendant

Description:
The Rezzo Pendant offers a touch of vintage flair with its woven Wicker bell shaped shade handcrafted to create a piece that will surely make a statement.
Canopy: 5.5 inch diameter. UL/cUL listed.

Swami Small Pendant

Description:
The Swami Small Pendant offers a chic, modern look utilizing old world techniques to craft a piece that will have an intriguing presence in any space. It features a slight bell shape composed of hundreds of thin buri sticks set into an Antique Brass frame and stem.
Includes one 4 inch, one 6 inch, and two 12 inch down rods. Suitable for covered outdoor locations. UL and cUL listed.

Shade Color: Natural Wicker
Body Finish: Antique Brass
Lamp: 1 x A19/Medium (E26)/100W
1 x A19/Medium (E26)/120W
Wattage: 100W
Dimmer: Incandescent
Dimensions: 10"W x 33"H

Technical Information

Product Dimensions: Max Overall Height

Product Number: AHM77

Company:

Project:

Shade Color: N/A
Body Finish: Antique Brass
Lamp: 1 x G40/Medium (E26)/100W/120V Inc
1 x G40/Medium (E26)/120V LED
Wattage: 100W
Dimmer: Incandescent
Dimensions: 53.5"L x 22"W x 23.5"H

Product Number: AHM770939

Company:

Project:

Shatterproof LED BULB

24 warm white Filament S14 Heavy Duty Suspended String Light Sets on Black Wire - Novelty Lights, Inc

24 BULBS
48 FEET

Start Chat

https://www.noveltylights.com/24-shatterproof-warm-white-led-s14-commercial-grade-suspended-light-string-set-on-48-of-black-wire

24 warm white Filament S14 Heavy Duty Suspended String Light Sets on Black Wire - Novelty Lights, Inc

Light fixture cut sheets



Finish samples



CONSTRUCTION PLAN



Delivery Study: Lyra | © 2022 Barker Nestor, Inc. - All Rights Reserved | Page 13 of 22



[illegible]

FURNITURE, FIXTURE, AND EQUIPMENT PLAN

EQUIPMENT SCHEDULE - GROUND LEVEL					
ITEM	DESCRIPTION	MANUFACTURER	MODEL NO.	REMARKS	QTY
1	MIX-IN FISH COOLER	KOLPAK	CUSTOM	9'-10" x 6'-10" x 8'-6"	1
2	WIRE SHELVING	QUANTUM FOOD SERVICE	2436P	-	16
3	REFRIGERATION SYSTEM	KOLPAK	-	INCLUDED IN ITEM #1	1
4	CONDENSING UNIT	-	-	-	1
5	S.S. WORK TABLE W/ SINK & FAUCET	ACRO	3758H-3086	FAUCET: T&S BRASS, B-0133-B	1
6	HAND SINK	BK RESOURCES	3045-B-1410-55	FAUCET: BK RESOURCES, BPT-438A-30-G	1
7	MIX-IN COOLER	KOLPAK	CUSTOM	9'-4" x 15'-3" x 8'-6"	1
8	WIRE SHELVING	QUANTUM FOOD SERVICE	2448P	-	20
9	REFRIGERATION SYSTEM	KOLPAK	-	INCLUDED IN ITEM #6	1
10	CONDENSING UNIT	-	-	-	1
11	PASS-THRU SHELF	-	-	-	-
12	HEAT LAMP	TBD	TBD	BY GC	TBD
13	CLUBE-STYLE ICE MAKER	HOSHIZAKI	DL-180CK-129	-	2
14	FOOD PACKAGING MACHINE	HOSHIZAKI	WHLN-53 II	3-PHASE	1
15	WALL-MOUNTED SHELVING	ACRO	3W-1560	-	4
16	PLANETARY MIXER	GLOBE	SP40	-	1
17	S.S. WORK TABLE W/ SINK & FAUCET	ACRO	3758H-3084-C	FAUCET: T&S BRASS, B-2342	1
18	S.S. WORK TABLE	ACRO	375-3060	-	1
19	INGREDIENT BIN	CAMBRO	852014B	-	4
20	REACH-IN FREEZER	DELFIELD	GR2P-5	-	1
21	WORK TOP REFRIGERATORS	DELFIELD	GR2P-5	-	3
22	WORK TOP REFRIGERATOR	-	-	-	-
23	UNDERCOUNTER HEATED CABINET	CHES COR	H-137-30A-50	-	2
24	S.S. WORK TABLE	ACRO	375H-3040	-	1
25	BLAST CHILLER/CHOCK FREEZER	BRONX	WF 30.1L PLUS	-	1
26	EXHAUST HOOD	BY OTHERS	-	SEE MECHANICAL DWGS	1
27	GAS HOTPLATE	CARLINO US RANGE	CTC036-6	-	1
28	REFRIGERATED BASE	DELFIELD	72906CP	-	1
29	GAS TILTING SKILLET	CLEVELAND	504401	-	1
30	GAS COMB OVEN	UNOX	UWC-10FS-EPH	-	1
31	4-BURNER HEAVY DUTY RANGE	CARLINO US RANGE	CR36-7	-	1
32	GAS FLOOR FRYER	PICO	5014-5	-	3
33	EXHAUST HOOD	BY OTHERS	-	SEE MECHANICAL DWGS	1
34	UNDERCOUNTER DISHWASHER	JACKSON	NWS DISHWASHER HT-E	-	1
35	FIRE SUPPRESSION SYSTEM	BY OTHERS	-	-	-
36	GAS CHEESEMELTER	CARLINO US RANGE	RCM-36	-	1
37	SOLID FUEL COOKING SETUP	CUSTOM	VEISAND GRILL OVEN	-	1
38	DRINKING	CUSTOM	CUSTOM	INCLUDED IN ITEM #33	1
39	CHARCOCAL BROILER OVEN	CUSTOM	LARGO CHARCOCAL OVEN	-	1
40	PIZZA PREP REFRIGERATOR	DELFIELD	18660PTEMP	-	2
41	ICE FLAKER WITH BIN	HOSHIZAKI	F-3303BAU	-	1
42	OYSTER STATION	DELFIELD	000-201112481	-	1
43	GAS COMB OVEN	UNOX	UWC-10FS-EPH	-	1
44	UNDERCOUNTER REFRIGERATOR	DELFIELD	GR2P-5	-	2
45	WALL MOUNTED SHELVING	ACRO	3W-1248	-	4
46	BAR TOP	-	-	-	-
47	WINE CELLAR CABINET	PERLUX	HC48RW	-	2
48	DRINKING	PERLUX	TS18	-	3
49	ICE BIN	PERLUX	TS24C10	-	3
50	SODA DISPENSER	PERLUX	TS18PDS	-	1
51	WORK CENTER	PERLUX	TS18WGN	-	3
52	HAND SINK	PERLUX	PH0824	-	1
53	GLASS RINSE	PERLUX	PH0824	-	1
54	REFRIGERATED SINK BAR CABINET	PERLUX	PH0824	-	1
55	3-COMPARTMENT SINK	ACRO	3P3-2020-24LR	-	1
56	DISHWASHER, SOLID	ACRO	302L-B-90-C	FAUCET: T&S BRASS, B-0133-B	1
57	DISHWASHER, CONVEYOR TYPE	JACKSON	NWS RACKSTAR 442C	W/ OPTIONAL ENERGY RECOVERY	1
58	VENT DUCT	CUSTOM	-	-	2
59	DISHWASHER, CLEAN	ACRO	302C-L-84	-	1
60	WIRE SHELVING	QUANTUM FOOD SERVICE	2436C	-	15
61	BEER TAP	BY OTHERS	-	-	1
62	MOP SINK	BY OTHERS	-	-	1
63	CHEMICAL SHELF	BY OTHERS	-	-	1
64	GLASS RINSE	PERLUX	PH0824	-	4
65	REFRIGERATED SINK BAR CABINET	PERLUX	PH0824	-	1
66	DRIP PAN WITH SINKER	BY OTHERS	-	-	2
67	CHUR GRILLS	CUSTOM	-	INCLUDED IN ITEM #33	1
68	BROCK EQUIPMENT STAND	CUSTOM	-	INCLUDED IN ITEM #34	1
69	GAS PLANCHA COUNTERTOP	WOOD STONE	WS-GPL-3636-CT01	-	1
70	WORK TABLE	-	-	-	-
71	FOOD SLICER	GLOBE	D12	-	1
72	BLENDER/MIXER	BY OWNER	-	-	1
73	FOOD PROCESSOR	ROBOT COUPE	CL500ULTRA	-	1
74	FOOD PROCESSOR	BY OWNER	-	-	1
75	IMMERSON HAND MIXER	DYNAMIC USA	W0002.1E5	-	1
76	IMMERSON HAND MIXER	CUSTOM HAND MIXER	W0002.1	-	1
77	PASTA MACHINE	OMRON USA	46292	-	1
78	PLANETARY MIXER	GLOBE	SP20	-	1
79	REFRIGERATED WORK TOP	DELFIELD	GRK328P-0	-	1
80	S.S. WORK TABLE	ACRO	375H-36102-C	-	1
81	PASS-THRU SHELF	BK RESOURCES	PTS-2448	-	1
82	TVS	BY OWNERS	-	-	TBD
83	50" TELEVISION	BY OWNERS	-	-	4
84	35" TELEVISION	BY OWNERS	-	-	2
85	35" TELEVISION	BY OWNERS	-	-	2
86	ATM	HALO	-	-	1
87	PHONE CHARGER	SAFECHARGE	6-LOCKER UNIT	-	1
88	WATER HEATER	TBD	-	-	1
EQUIPMENT SCHEDULE - BASEMENT LEVEL					
ITEM	DESCRIPTION	MANUFACTURER	MODEL NO.	REMARKS	QTY
1	INC-B-BOX	BY VENDOR	-	-	1
2	BASEMENT BEER COOLER	KOLPAK	CUSTOM	11'-5" x 15'-4" x 8'-6"	1
3	T-BAR SHELVING	NEW AGE	2048TB	-	XXX
4	REFRIGERATION SYSTEM	KOLPAK	-	INCLUDED IN ITEM #103	1
5	CONDENSING UNIT	-	-	-	1
6	BASEMENT FREEZER	KOLPAK	-	-	1
7	WIRE SHELVING	QUANTUM FOOD SERVICE	2442P	11'-5" x 15'-4" x 8'-6"	44
8	REFRIGERATION SYSTEM	KOLPAK	-	INCLUDED IN ITEM #106	1
9	CONDENSING UNIT	-	-	-	1
10	WIRE SHELVING	QUANTUM FOOD SERVICE	2436P	-	30
11	EMPLOYEE LOCKERS	BY OTHERS	-	-	1

SYMBOL LEGEND

LINE TYPE INDICATES WALL BLOCKING AS NOTED.
SEE EQUIPMENT PLAN GENERAL NOTE 1 & TOTAL A403

EQUIPMENT SCHEDULE NOTES

1. IN THE EQUIPMENT SCHEDULES, QUANTITIES LISTED ARE INFORMATIONAL ONLY AND DO NOT RELIEVE THE CONTRACTORS OR VENDORS FROM PROVIDING ALL REQUIRED ITEMS SHOWN IN THE DRAWINGS.

2. DO NOT SCALE DRAWINGS. COORDINATE EQUIPMENT LOCATIONS IN FIELD WITH MILLWORK. VERIFY CURRENT EQUIPMENT CUT SHEETS W/ EQUIPMENT VENDOR. VERIFY EQUIPMENT REQUIREMENTS INCLUDING WATER, DRAIN, POWER, OUTLET LOCATIONS/HEIGHTS, ETC.

SEATING COUNT SUMMARY

SEAT COUNT	ACCESSIBLE SEATING COUNT
DINING 'A': 31	DINING 'A': 2 (6.4%)
DINING 'B': 53	DINING 'B': 3 (5.7%)
DINING 'C': 32	DINING 'C': 2 (6.3%)
BAR: 44	BAR: 2 (6.3%)
BAR DINING 'A': 16	BAR DINING 'A': 1 (6.3%)
BAR DINING 'B': 13	BAR DINING 'B': 1 (7.7%)
TOTAL SEATING: 227	TOTAL ACCESSIBLE SEATING: 14 (6.2%)

EQUIPMENT PLAN GENERAL NOTES

1. ALL SCHEDULED KITCHEN FOOD SERVICE EQUIPMENT AND ALL FURNITURE & FURNISHINGS SHALL BE SUPPLIED F.O.B. JOB SITE BY OWNER, EXCEPT MILLWORK. CONTRACTOR SHALL BE RESPONSIBLE FOR COORDINATING UTILITY PROVIDER AND SOFT CONNECTIONS SHALL BE BY OWNER. CONTRACTOR TO COORDINATE AND COORDINATE ALL FOOD SERVICE EQUIPMENT UTILITY CONNECTIONS WITH OWNER'S FOOD SERVICE EQUIPMENT CONSULTANT. OWNER SHALL PROVIDE FINAL EQUIPMENT PLACEMENT AND CONNECTIONS EXCEPT AS NOTED IN SCHEDULE.

2. OWNER TO SUPPLY (1) WALL-MOUNTED SINK SYSTEMS AND (2) WALL-MOUNTED SINK TOWEL DISPENSER AT EACH EMPLOYEE HAND SINK TO BE INSTALLED BY CONTRACTOR. CONTRACTOR TO INSTALL SINK SERVING FOOD EMPLOYEES TO WASH THEIR HANDS AT HAND SINKS.

3. C.C. SHALL PROVIDE SINK TOP AND SINK TOP SINKS. FURNISHING IN ALL WALLS AS REQUIRED FOR INSTALLATION OF ALL WALL-MOUNTED ACCESSORIES AND EQUIPMENT. REGARDS OF WHETHER THE ITEM IS PROVIDED BY TENANT OR C.C.

4. CONTRACTOR TO PROVIDE SINKS FOR THE KITCHEN AND FINISHING OF ALL EQUIPMENT GARAGE AND PACKAGING PROVIDED ON SITE. C.C. TO COORDINATE LOCATION WITH SPACE BUILDING CONTRACTOR.

5. WALL-MOUNTED EQUIPMENT TO BE SEALED AT WALL. FLOOR-MOUNTED EQUIPMENT TO BE SEALED TO FLOOR OR ELEVATED ON 4" CLEARANCE LEGS. COUNTER-MOUNTED FRIED EQUIPMENT TO BE SEALED WITH NON-TOXIC SEALANT ON ELEVATED ON 4" CLEARANCE LEGS. FOOD / UTENSIL STORAGE SHELVING TO PROVIDE MINIMUM 4" CLEARANCE FROM FLOOR.

6. ALL SWITCHES, RECEPTACLES, AND COVER PLATES IN PUBLIC AREAS SHALL BE WHITE.

7. CONTRACTOR TO VERIFY DESIGNER'S MECHANICAL & ELECTRICAL REQUIREMENTS FOR ALL EQUIPMENT WITH OWNER'S FOOD SERVICE EQUIPMENT CONSULTANT.

P.O.S. PRINTER NOTES

1. PROVIDE DEDICATED OUTLETS FOR ALL CASHIERS SERVING P.O.S. RELATED EQUIPMENT. CLEARLY MARKED TO INDICATE USE. ALL CASHIERS SHALL TERMINATE AT OFFICE.

2. VERIFY LOCATION WITH OWNER. COORDINATE P.O.S. REQUIREMENTS AND GROUND CONDITIONS/UPS (SUPPLIED BY OTHERS) REQUIREMENTS FOR P.O.S. STATION AND PRINTERS WITH OWNER'S CONSULTANT.

EQUIPMENT PLAN KEYNOTES

1. WITH 1/2\"/>	2. WITH 1/2\"/>
3. WITH 1/2\"/>	4. WITH 1/2\"/>
5. WITH 1/2\"/>	6. WITH 1/2\"/>
7. WITH 1/2\"/>	8. WITH 1/2\"/>

DOB APPROVAL STAMPS:

DOE DATE	DOE DESCRIPTION	DOE FOR CHANGING	DOE FOR FORM & INFO	DOE FOR CHANGING
11 APR 2023				
01 SEPTEMBER 2023				
28 MAY 2023				

RESTAURANT & BAR

905 N. FULTON MARKET STREET
CHICAGO, IL 60607

DYNAMIC HOSPITALITY, INC.
10 N. HUMBOLDT ST. #200
CHICAGO, IL 60604

PREPARED FOR:

PROPOSED INTERIOR RENOVATION FOR:

PROJECT NUMBER	INVOICE	DATE	FILE NAME	DATE	FILE NAME	DATE	FILE NAME	DATE	FILE NAME

PROFESSIONAL SEAL:

SHEET NUMBER:












A4 OF 10

© 2023 BARKER NESTOR, INC. ALL RIGHTS RESERVED

Delivery Study: Lyra | © 2022 Barker Nestor, Inc. - All Rights Reserved | Page 15 of 22

INTERIOR ELEVATIONS

MATERIAL & FINISH SYMBOL LEGEND									
(C-1) WALL COATING (DIPS) WALL COATING TO COATING	(C-2) WALL COATING (EXTENSION) WALL COATING TO COATING (DIPS) - 25% COATING	(C-3) WALL TIE WALL TIE TO COATING	(C-4) WALL TIE (EXTENSION) WALL TIE TO COATING	(C-5) WALL TIE (EXTENSION) WALL TIE TO COATING	(C-6) WALL TIE (EXTENSION) WALL TIE TO COATING	(C-7) WALL TIE (EXTENSION) WALL TIE TO COATING	(C-8) WALL TIE (EXTENSION) WALL TIE TO COATING	(C-9) WALL TIE (EXTENSION) WALL TIE TO COATING	(C-10) WALL TIE (EXTENSION) WALL TIE TO COATING
(C-11) WALL COATING (DIPS 1/2") WALL COATING TO COATING (DIPS) - 1/2" COATING	(C-12) WALL COATING (EXTENSION) WALL COATING TO COATING (DIPS) - 1/2" COATING	(C-13) WALL TIE WALL TIE TO COATING	(C-14) WALL TIE (EXTENSION) WALL TIE TO COATING	(C-15) WALL TIE (EXTENSION) WALL TIE TO COATING	(C-16) WALL TIE (EXTENSION) WALL TIE TO COATING	(C-17) WALL TIE (EXTENSION) WALL TIE TO COATING	(C-18) WALL TIE (EXTENSION) WALL TIE TO COATING	(C-19) WALL TIE (EXTENSION) WALL TIE TO COATING	(C-20) WALL TIE (EXTENSION) WALL TIE TO COATING
(C-21) 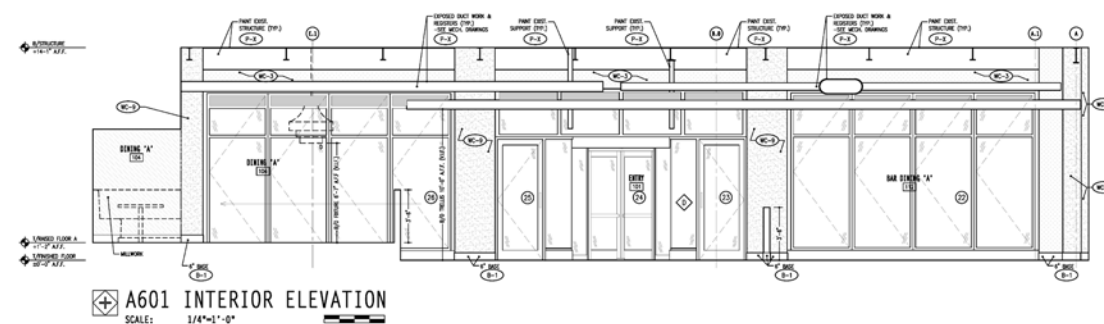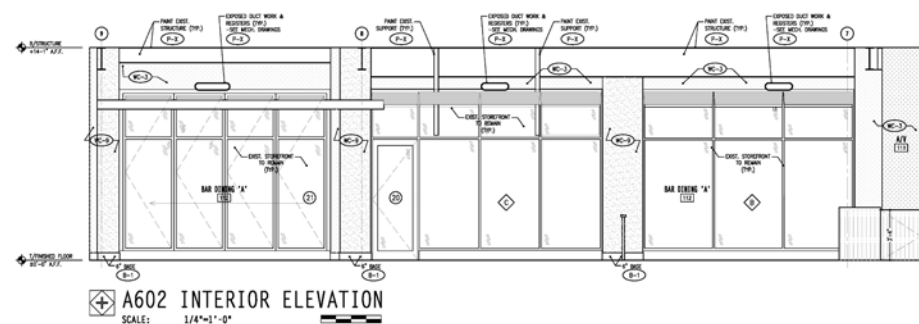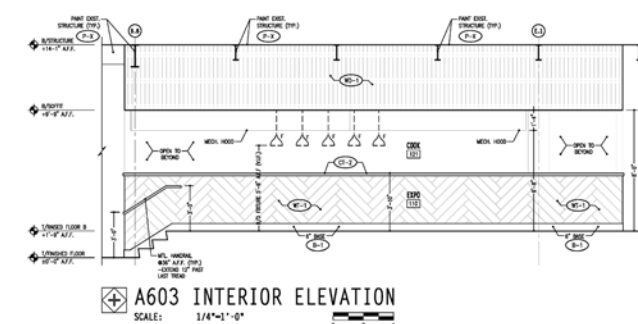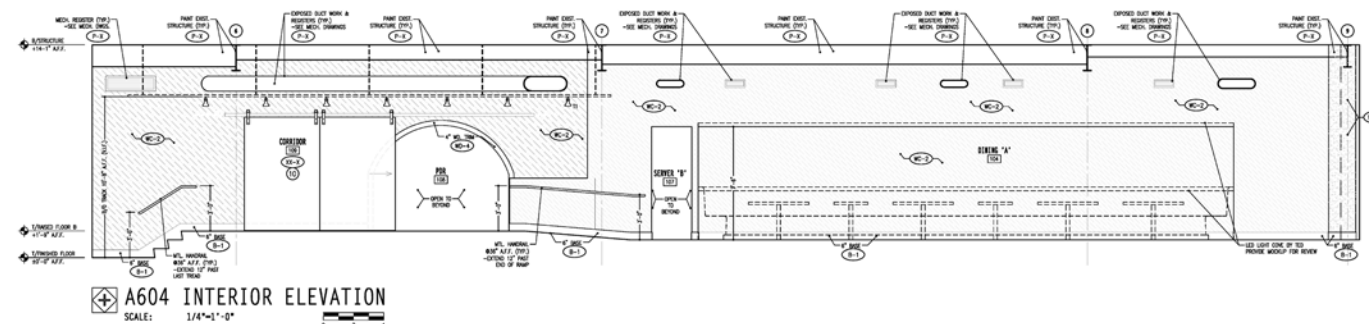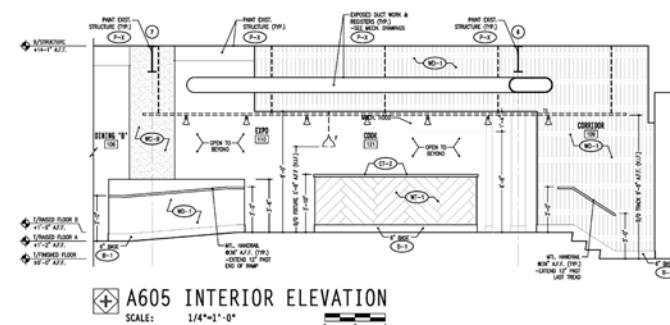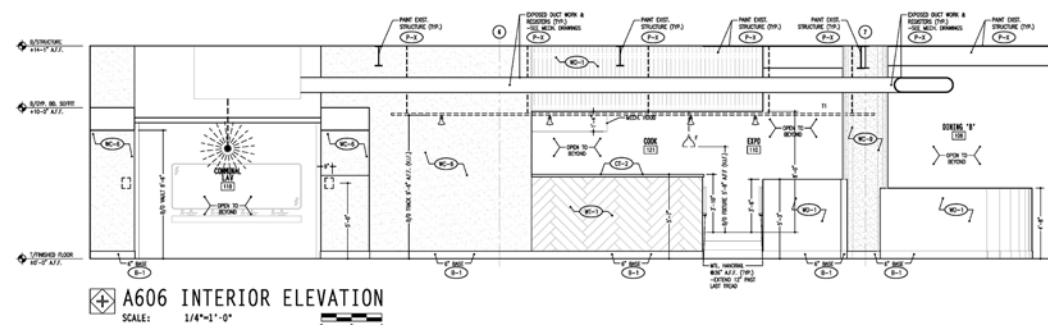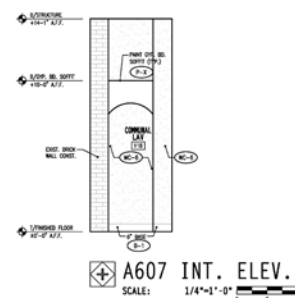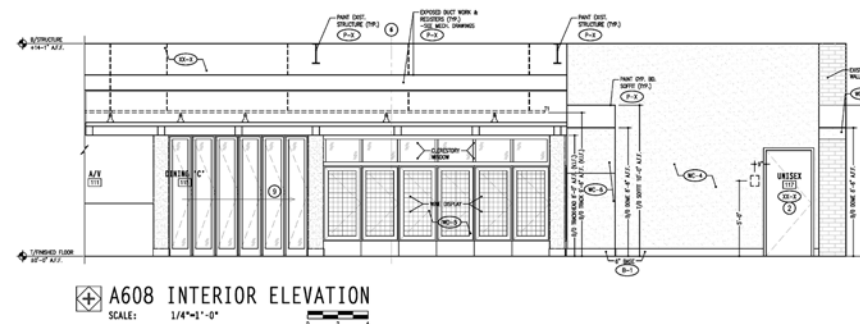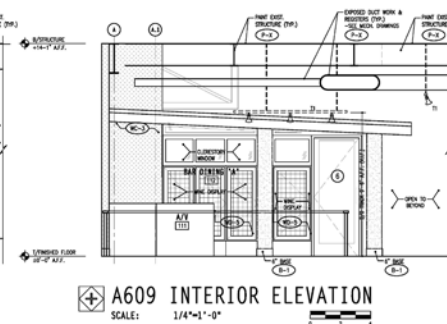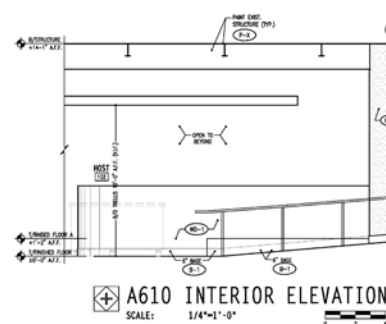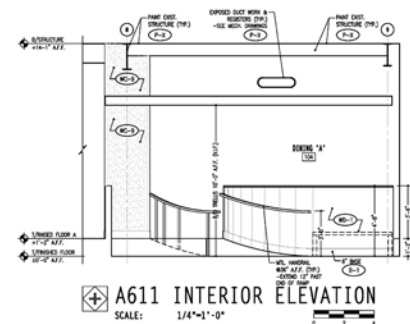

RESTAURANT & BAR

PROPOSED INTERIOR RENOVATION PER:

995 N. FULTON MARKET STREET
CHICAGO, IL 60607

PROJECT MANAGER:

FILE NAME: LOCALLED

DRAWN BY: PM

CHECKED BY: JT

APPROVED:

DRAWING TITLE:

DRAWING SCALE: AS SHOWN

SHEET COUNTER: AS SHOWN

PROFESSIONAL SEAL:

PREPARED FOR:

DINEAMIC HOSPITALITY, INC.

10 N. LAURENS STREET
CHICAGO, IL 60646

+ b a r k e r / n e s t o r +

A R C H I T E C T U R E & D E S I G N

808 N. CHASE ST. SUITE 2
TEL: 847-763-1882 FAX: 847-763-1887

DATE:

DATE RECEIVED:

DATE FOR REVISION:

DATE FOR CORRECTION:

DATE FOR APPROVAL:

DATE FOR CLOSING:

15 APR 2020

01 SEPTEMBER 2020

28 MAY 2021

DOOR APPROVAL STAMP:

Hand-drawn sketches of a rectangular box. The top view shows a 2-inch square base. The side view shows a 3/4 inch thick wall and a 1-inch gap between the walls. A note "BAD AXON" with an arrow points to the top view, and another note "SIDE VIEW" with an arrow points to the side view.

[illegible]

NOTE: REFER TO RMP FOR GEOMETRIC ACCESS RAMP DIMENSIONS

PARALLEL AND ORTHOGONAL SURROUNDING MATERIAL TO RMP FOR MORE INFO

1) DRIVE UNDER RAMP TOP

DRIP BE-CEILING SUPPORTING SYSTEM TOP

1" x 4" ACCESS OPENING TOP VIEW

ACCESS FRAME

ROUGH OPENING PER MANUFACTURER

FILL TAPE, FIBER DRAIN-BEACHING JOINT BETWEEN FRAME AND DRIP BE-CEILING TOP

Technical drawing of a vertical metal stud section. The drawing shows a cross-section of the stud with various internal components labeled. The labels and their corresponding parts are:

- BLOCKING**: Points to the top horizontal flange of the stud.
- TOP CHANNEL**: Points to the top horizontal flange of the stud.
- MID-FINISH**: Points to the vertical web of the stud.
- METAL STUD**: Points to the vertical web of the stud.
- BOTTOM CHANNEL**: Points to the bottom horizontal flange of the stud.
- SEE SECTION ELEVATION FOR KEY**: Points to the bottom horizontal flange of the stud.

The drawing also includes a break symbol (two parallel diagonal lines) on the right side, indicating that the section is not to scale.

[illegible]

The diagram shows a cross-section of a window assembly. Key features include:

- Top Sill:** A horizontal line at the top with a break symbol.
- Vertical Muntins:** Several vertical bars separating the glass panes.
- Bottom Sill:** A horizontal line at the bottom with a break symbol.
- Dimensions:**
 - A dimension of $\frac{10}{8}$ is shown between two vertical muntins.
 - A dimension of $\frac{10}{8}$ is shown between two horizontal sills.
- Labels:** The word "SILL" is written vertically near the bottom left corner.

[illegible][illegible]

 A803 SECTION @ BAR TRELLIS
SCALE: 3"=1'-0" 

S  A801 ENLARGED PLAN @ BAR TRELLIS
SCALE: 1/2"=1'-0" 

PROPOSED INTERIOR RENOVATION FOR:					
RESTAURANT & BAR					
PROJECT NUMBER:	WYSEDE				
FILE NAME:	DRAWLALD				
SHEET BY:	TAM				
CHECKED BY:	JY				
APPROVED:					
DRAWING TITLE:					
DRAWING SCALE:	AS SHOWN				
SHEET COUNT:	AS SHOWN				
PROFESSIONAL SEAL:					
SHEET NUMBER:					
A8.0 OF 10					
© 2006, BARKER/NORST, INC.					

